

(주)지산종합건축사사무소
 TEL : (031) 280 - 6032
 FAX : (031) 280 - 6099

PROJECT TITLE

대덕물류센터
 신축공사

NOTES


NO	DATE	REV DESCRIPTION	DRWN	CHK'D

DATE: 2024. 03.
 SCALE: A1: 1/1,000 A3: 1/2,000
 DESIGN BY: _____ APPROVED BY: _____
 DRAWING BY: _____
 CHECKED BY: _____


DRAWING TITLE: 가동 지하1층 평면도
 DRAWING NO: A-101

1 가동 지하1층 평면도
 A-101 SCALE A3: 1/2,000

NO	DATE	REV DESCRIPTION	DRWN	CHK'D
	2024. 03.			
SCALE				
A1 : 1/1,000 A3 : 1/2,000				
DESIGN BY		APPROVED BY		
DRAWING BY				
CHECKER BY				
DRAWING TITLE				
기동 1층 평면도 나동 지하1층 평면도				
DRAWING NO				
A-102				

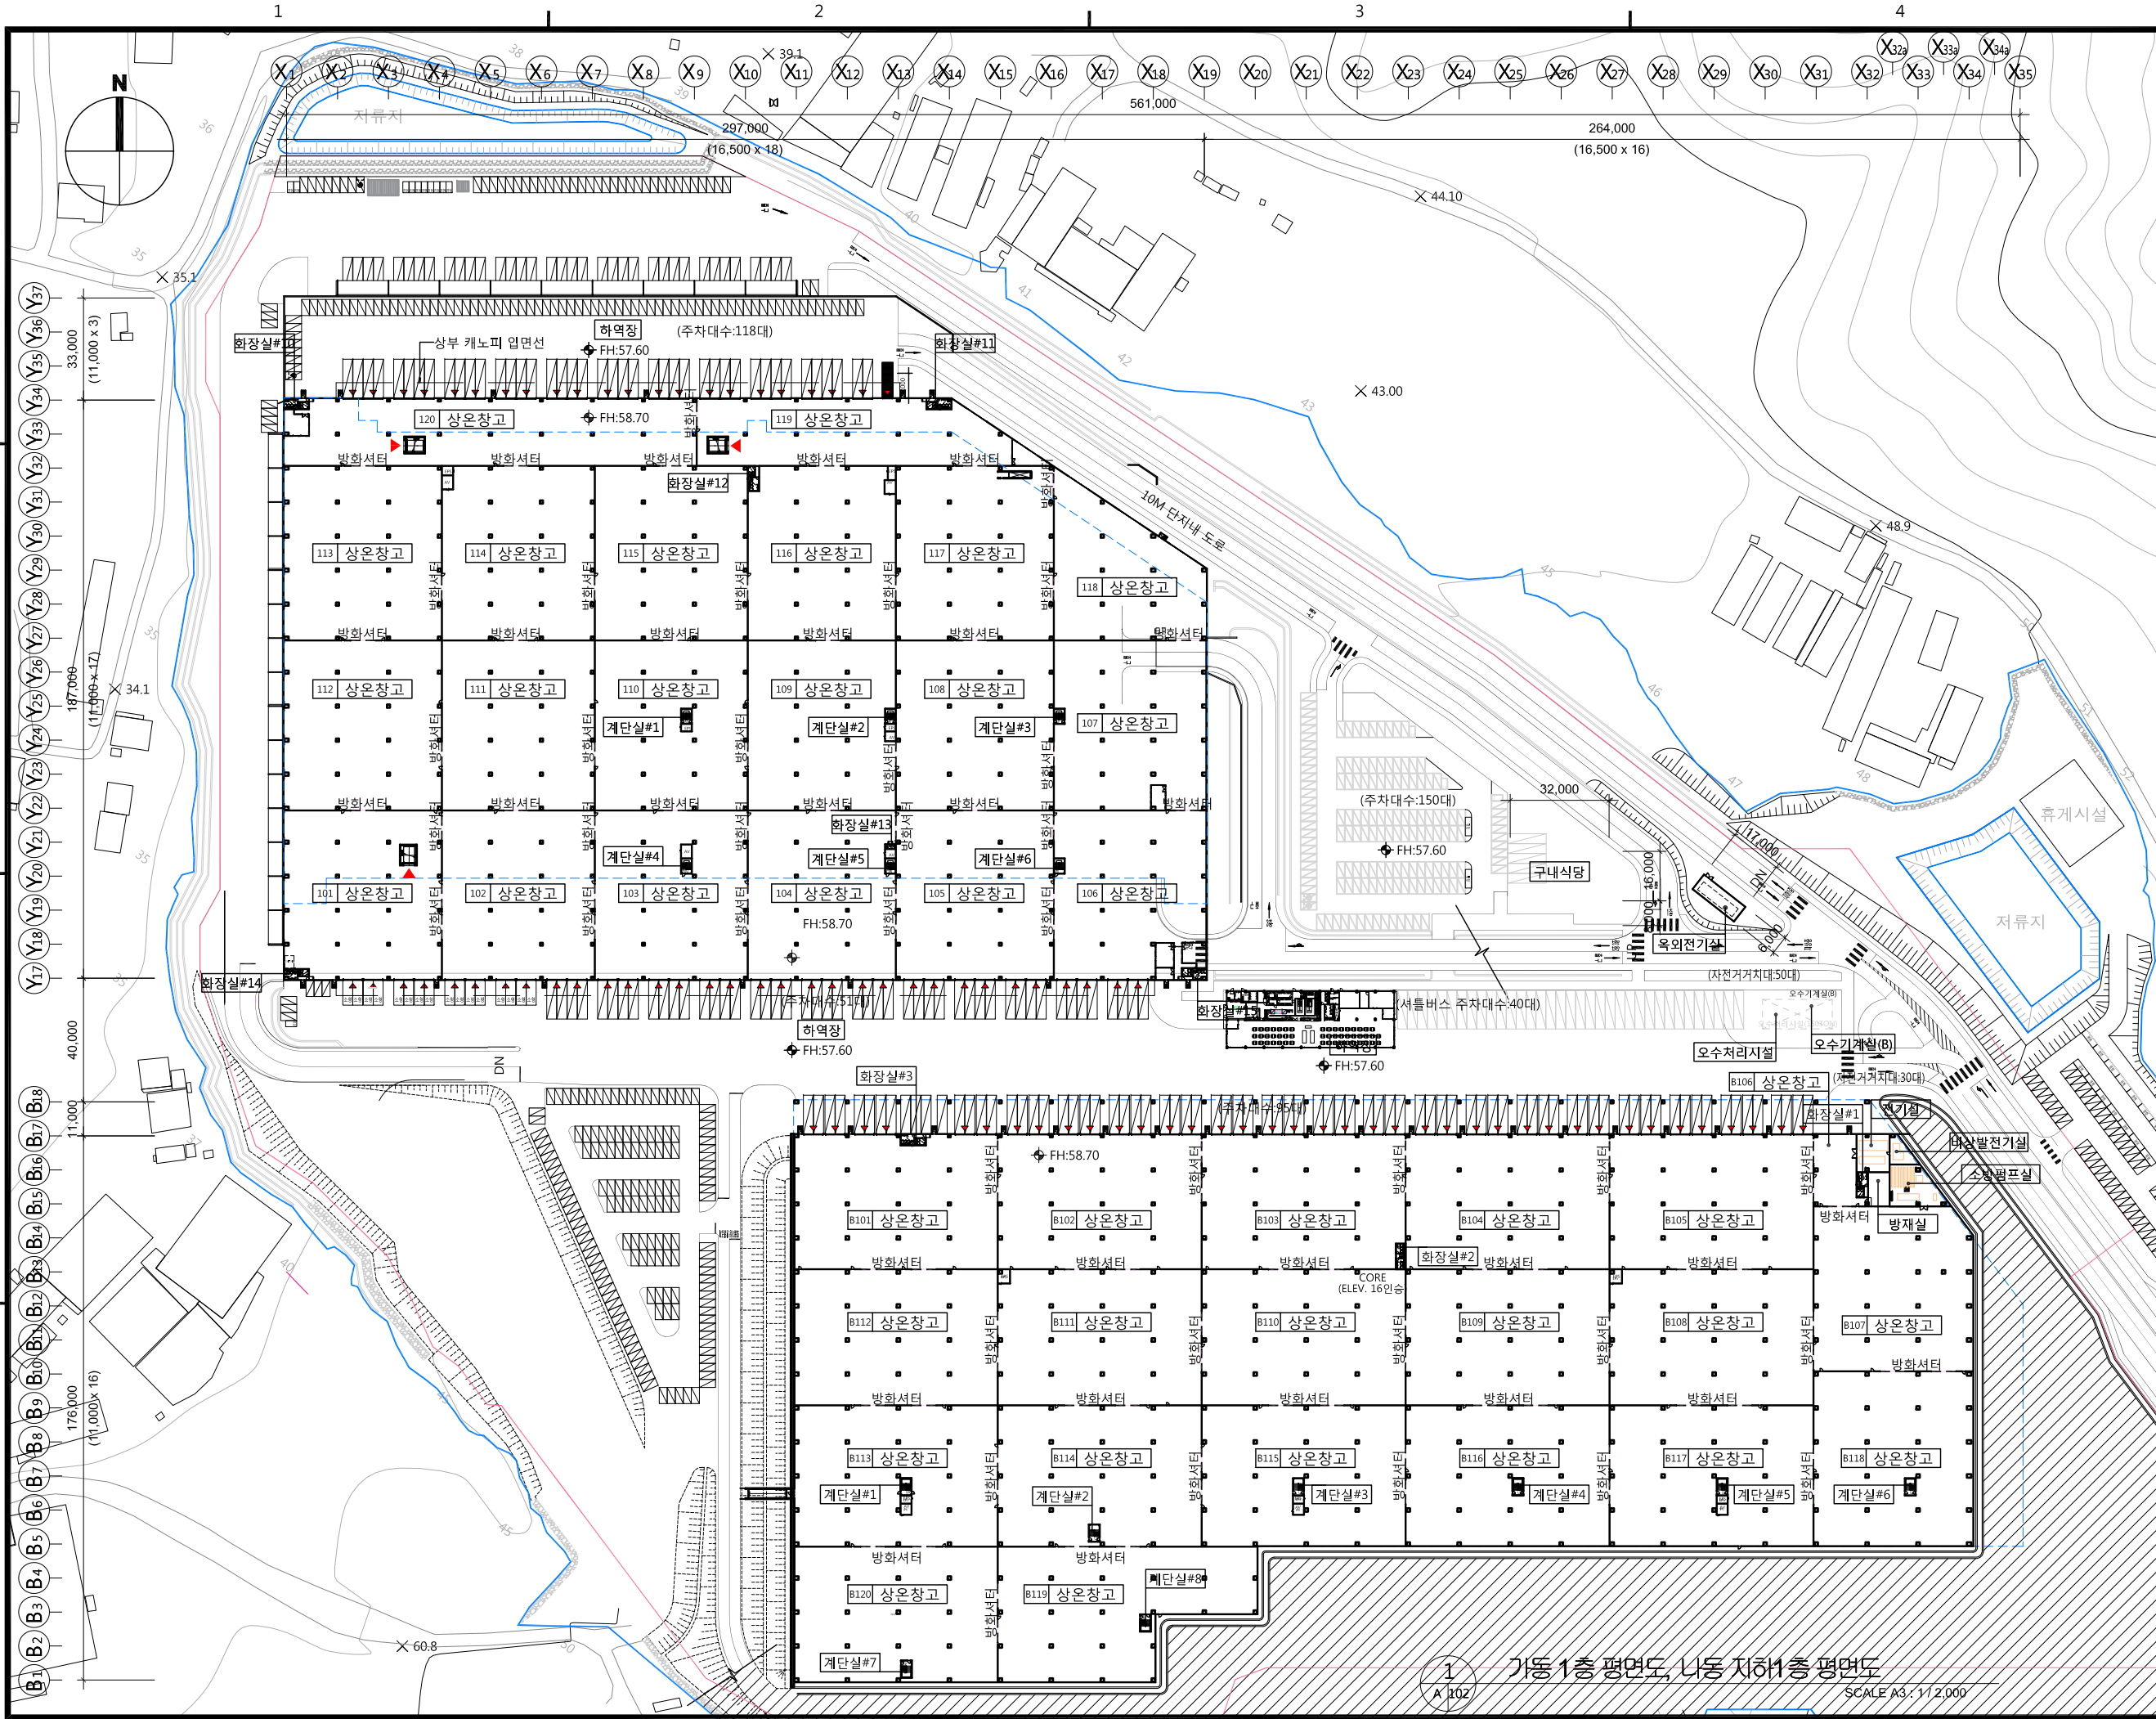

1 기동 1층 평면도, 나동 지하1층 평면도
SCALE A3 : 1/2,000
A-102

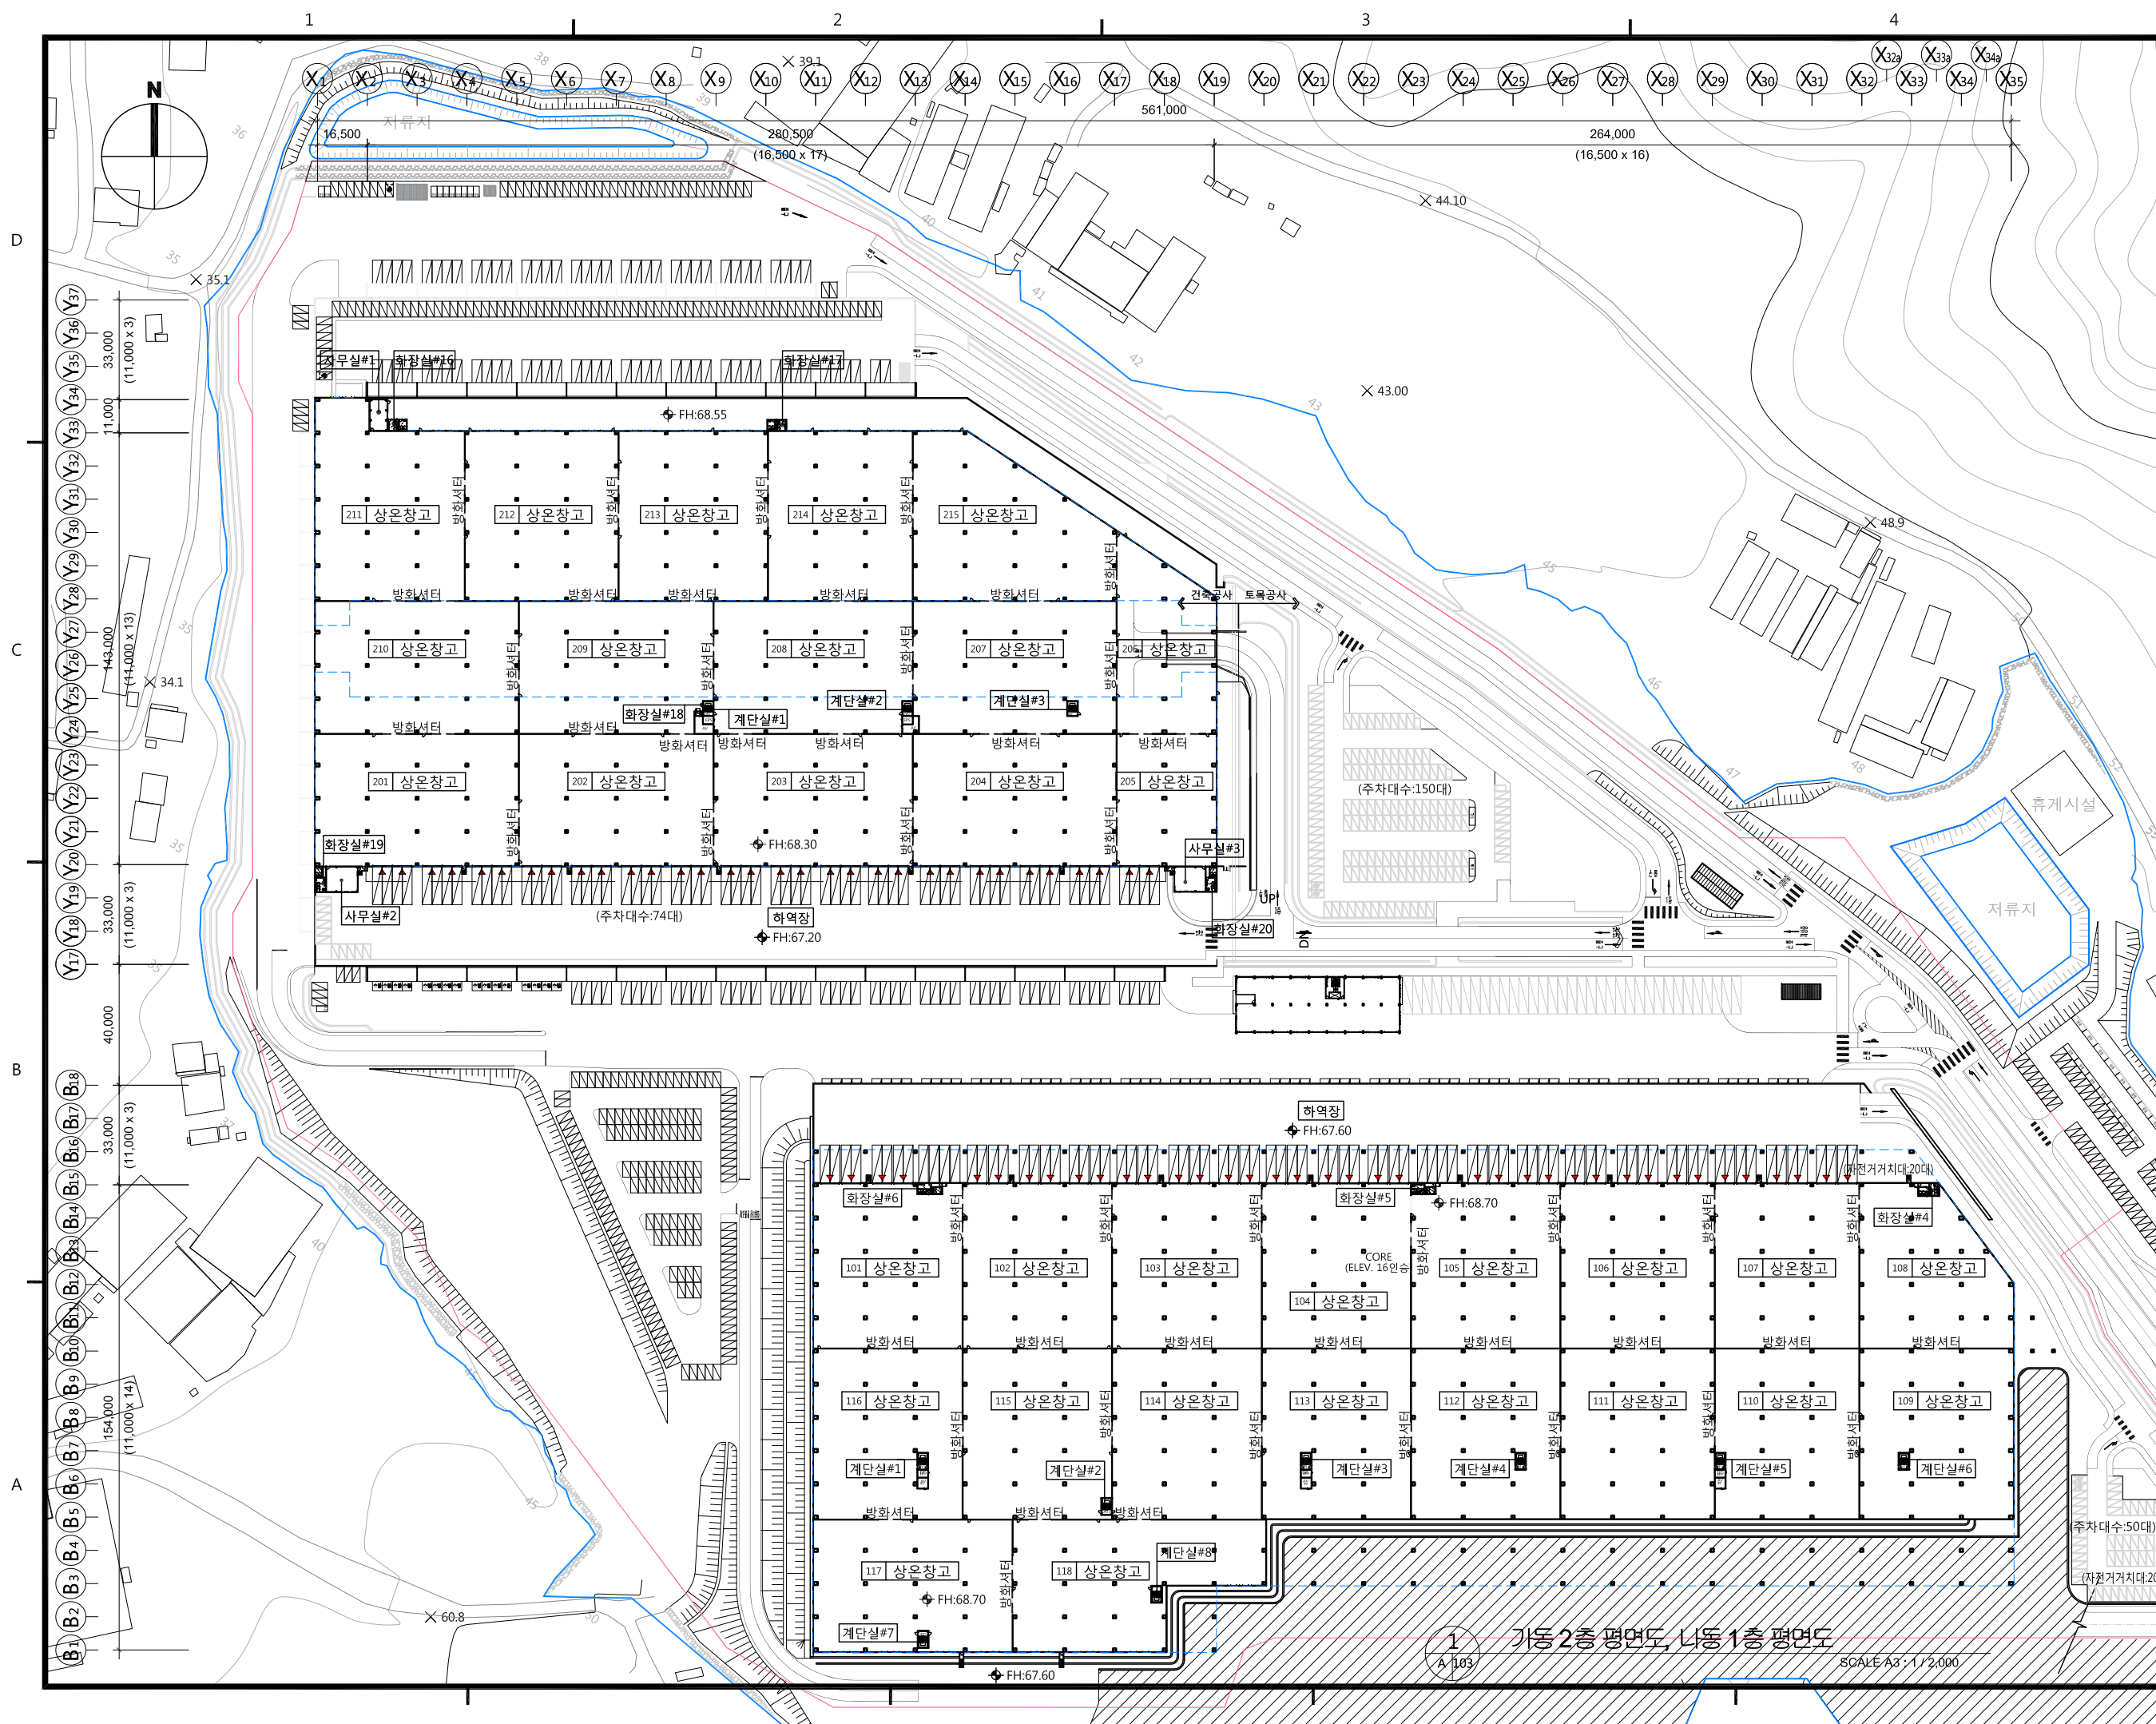

(주)지산종합건축사사무소
 TEL : (031) 280 - 6032
 FAX : (031) 280 - 6099

PROJECT TITLE

대덕물류센터
 신축공사


NOTES

NO	DATE	REV DESCRIPTION	DRWN	CHK'D
	2024. 03.			
SCALE A1 : 1/1,000 A3 : 1/2,000				
DESIGN BY		APPROVED BY		
DRAWING BY				
CHECKED BY				
DRAWING TITLE 가동 2층 평면도 나동 1층 평면도				
DRAWING NO A-103				

가동 2층 평면도, 나동 1층 평면도

SCALE A3 : 1/2,000

A - 103

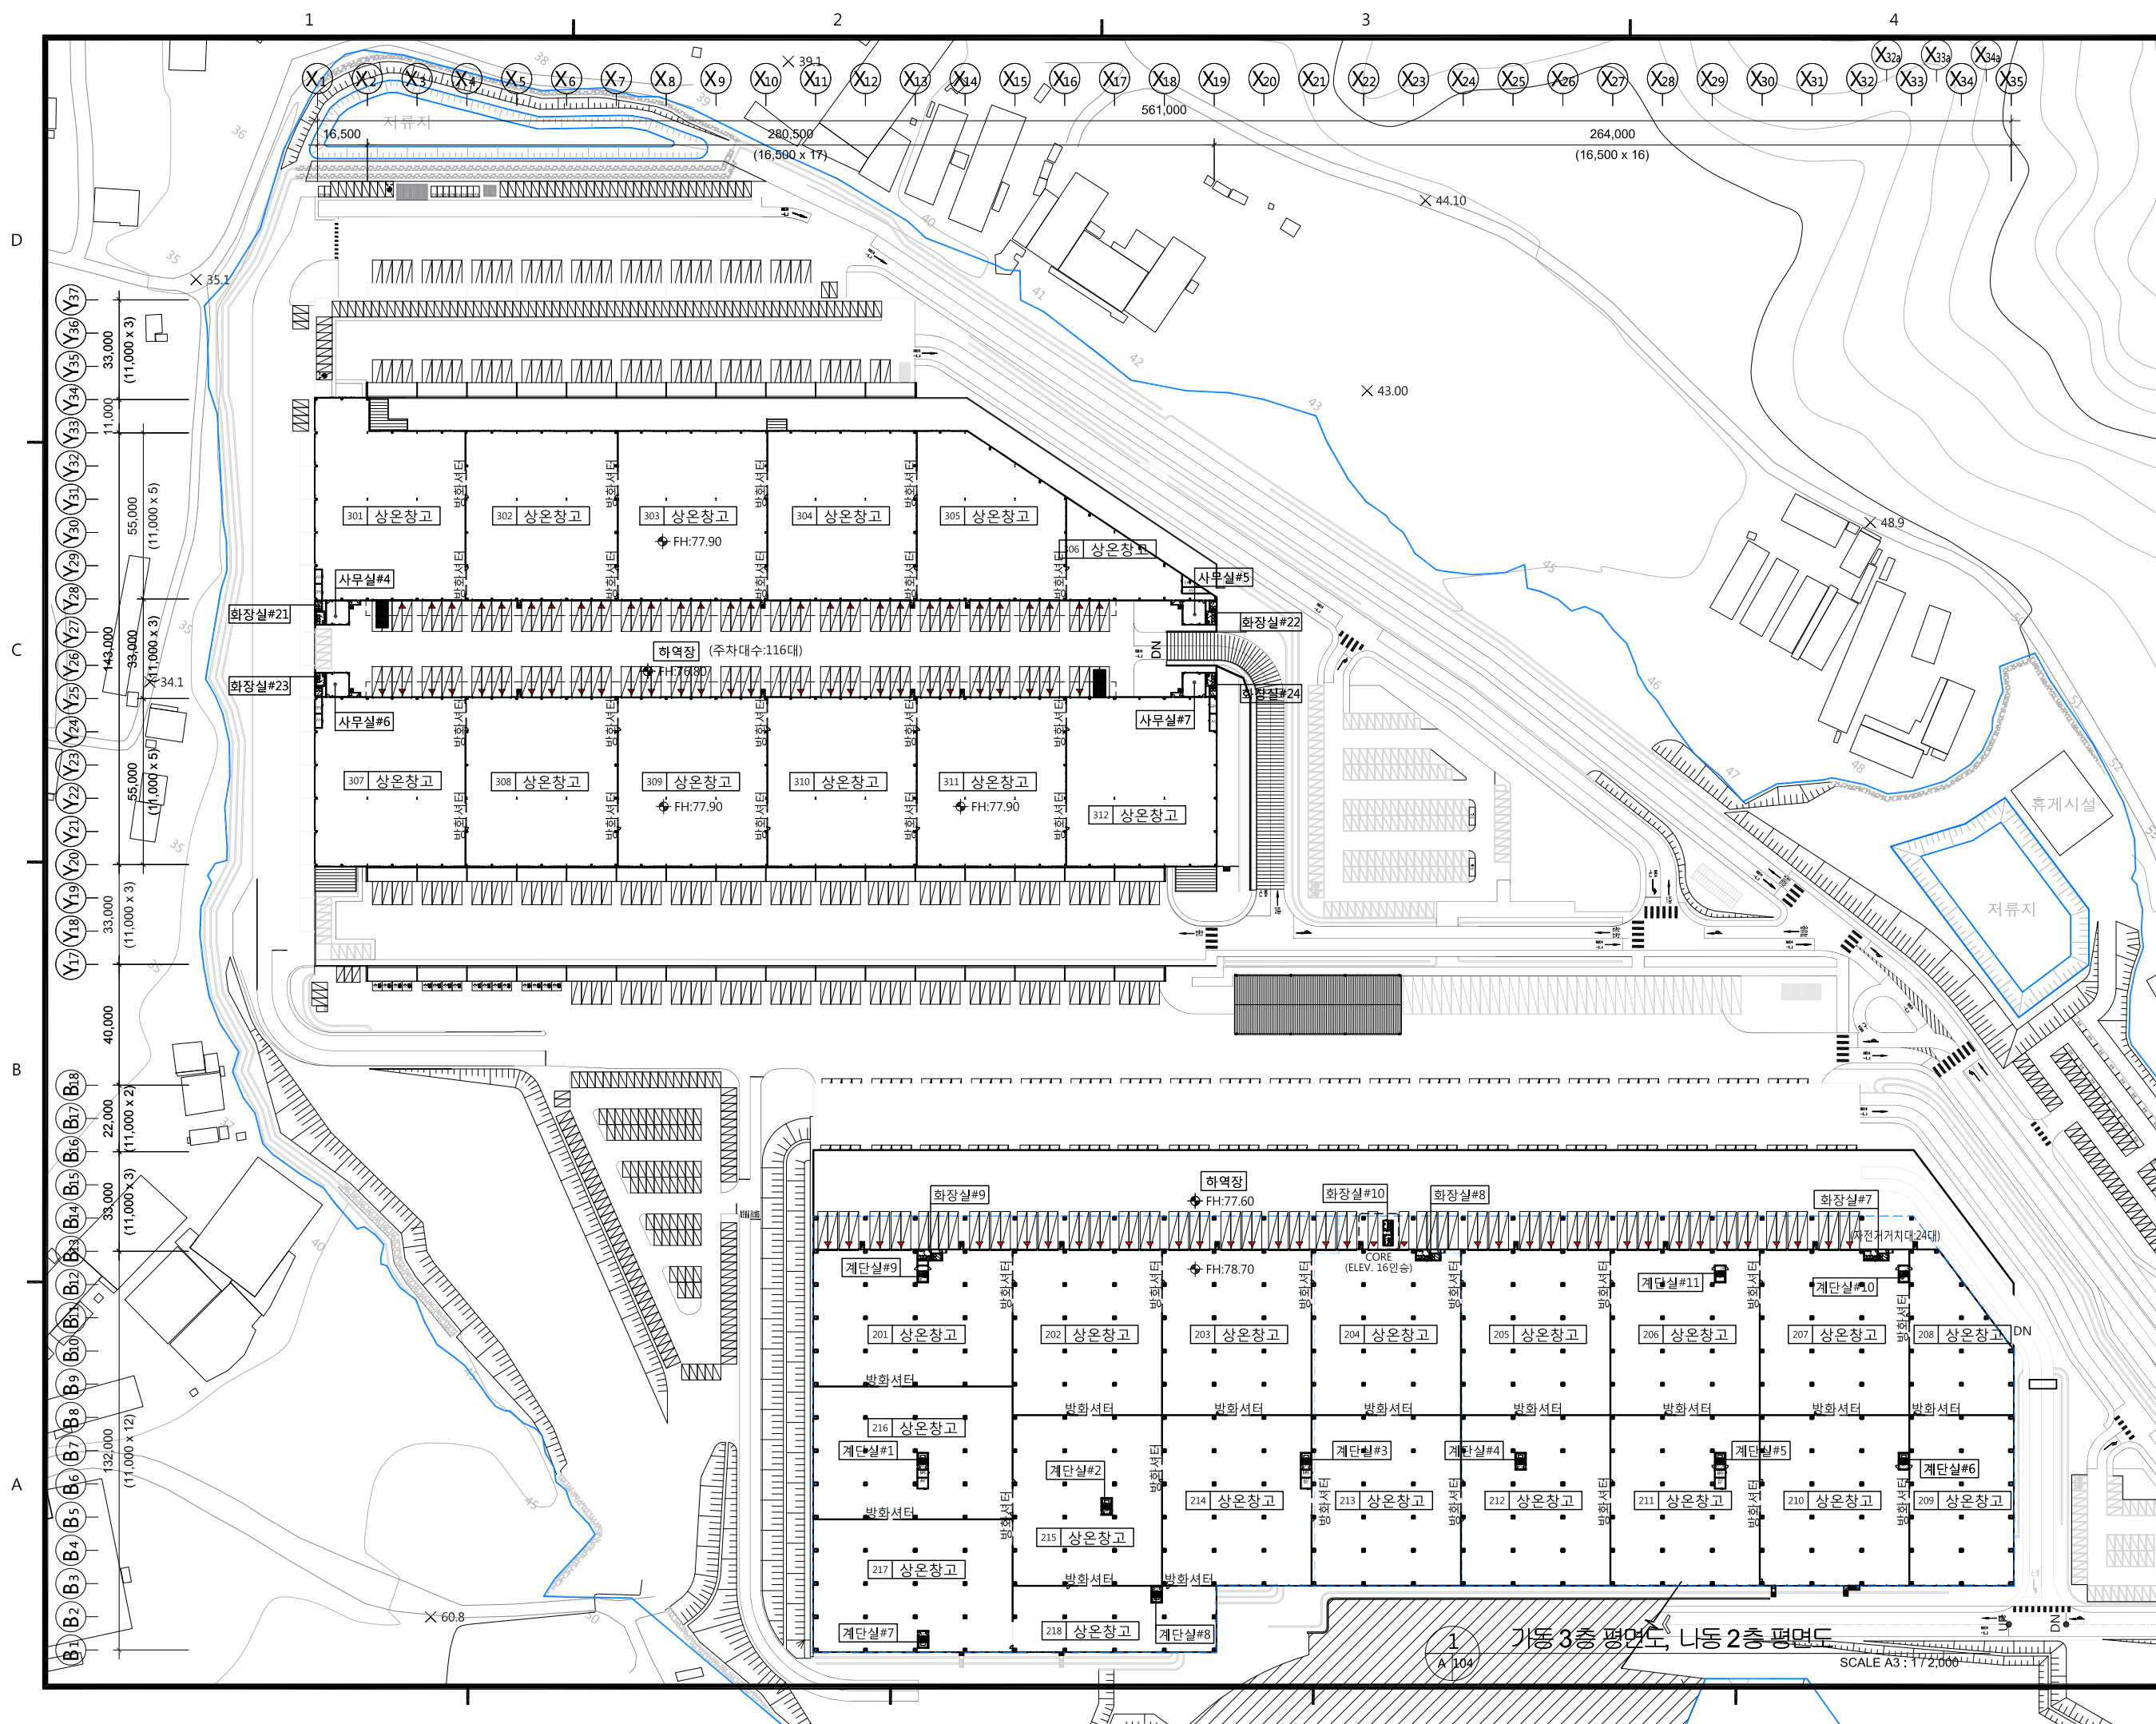

(주)지산종합건축사사무소
 TEL : (031) 280 - 6032
 FAX : (031) 280 - 6099

PROJECT TITLE

대덕물류센터
 신축공사

NOTES

NO	DATE	REV DESCRIPTION	DRWN	CHK'D
	2024. 03.			

SCALE
 A1 : 1/1,000 A3 : 1/2,000

DESIGN BY
 APPROVED BY


DRAWING BY
 CHECKED BY

DRAWING TITLE
 가동 3층 평면도
 나동 2층 평면도

DRAWING NO
 A - 104

가동 3층 평면도, 나동 2층 평면도

SCALE A3 : 1/2,000

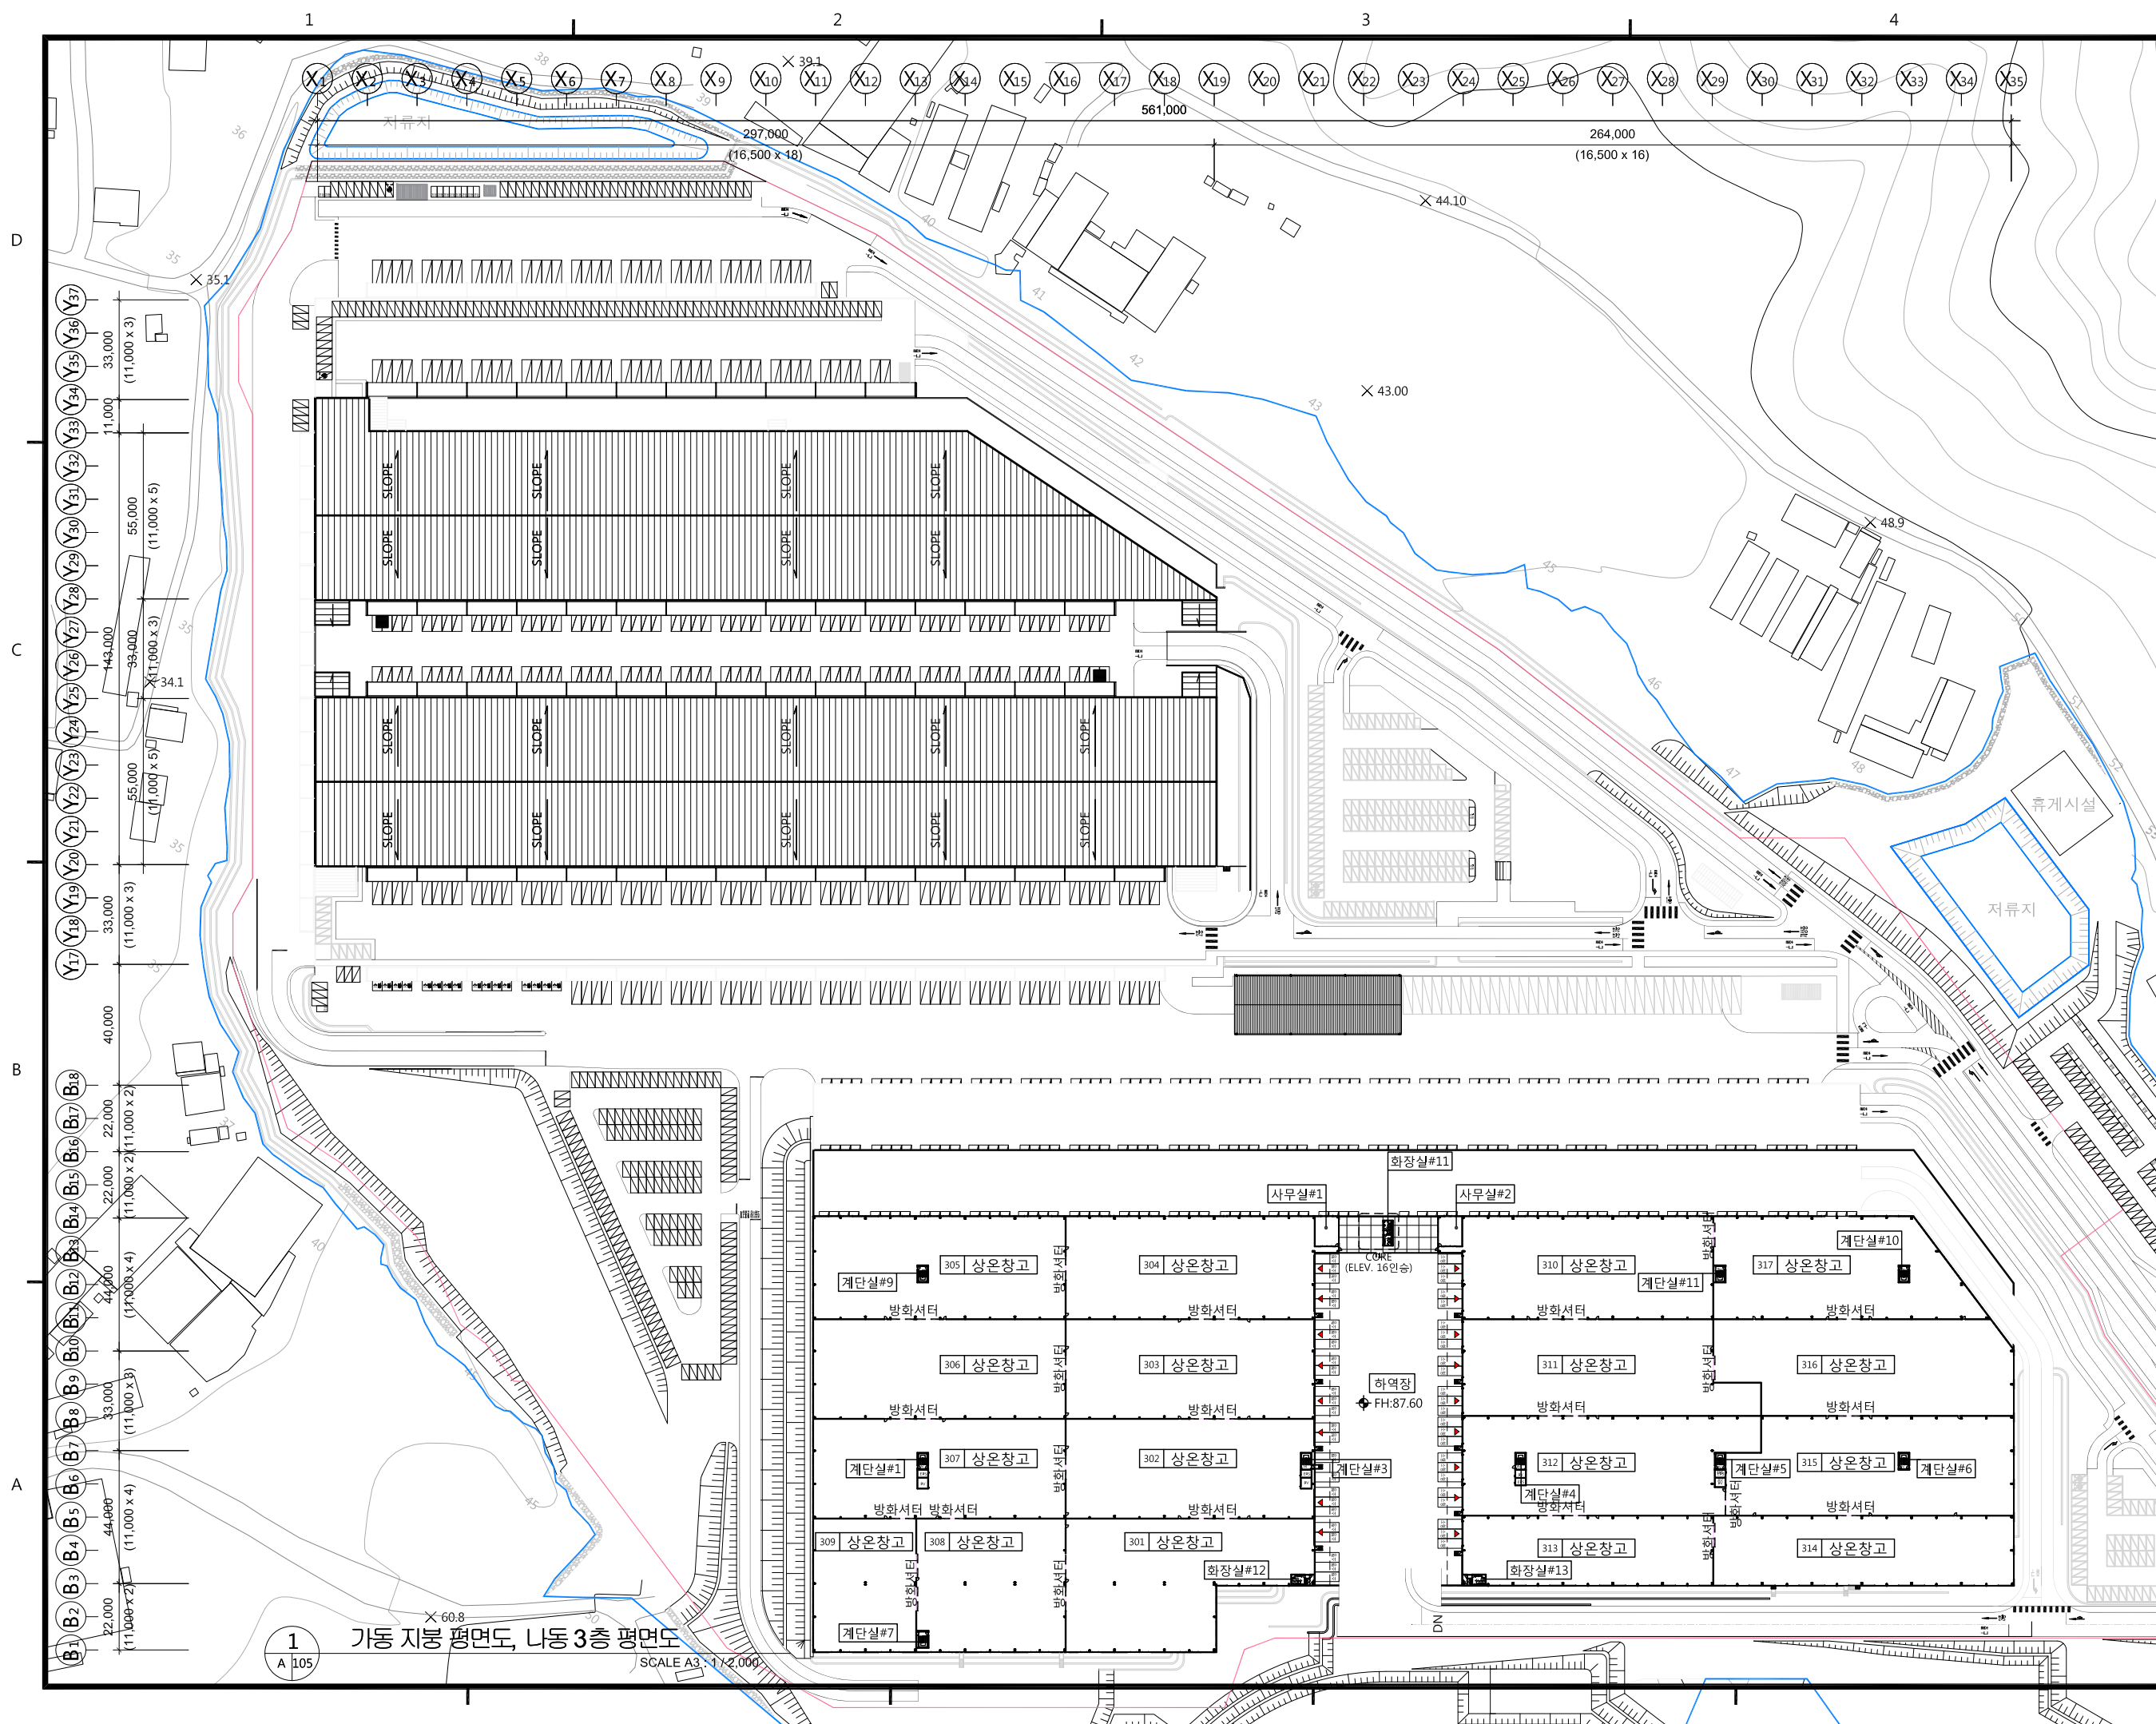

1 가동 지붕 평면도, 나동 3층 평면도
 A 105 SCALE A3: 1/2,000




(주)지산종합건축사사무소
 TEL : (031) 280 - 6032
 FAX : (031) 280 - 6099

PROJECT TITLE
 대덕물류센터
 신축공사

NOTES

NO	DATE	REV DESCRIPTION	DRWN	CHK'D
	2024. 03.			
SCALE A1 : 1/1,000 A3 : 1/2,000				
DESIGN BY		APPROVED BY		
DRAWING BY				
CHECKED BY				
DRAWING TITLE 가동 지붕 평면도 나동 3층 평면도				
DRAWING NO A - 105				

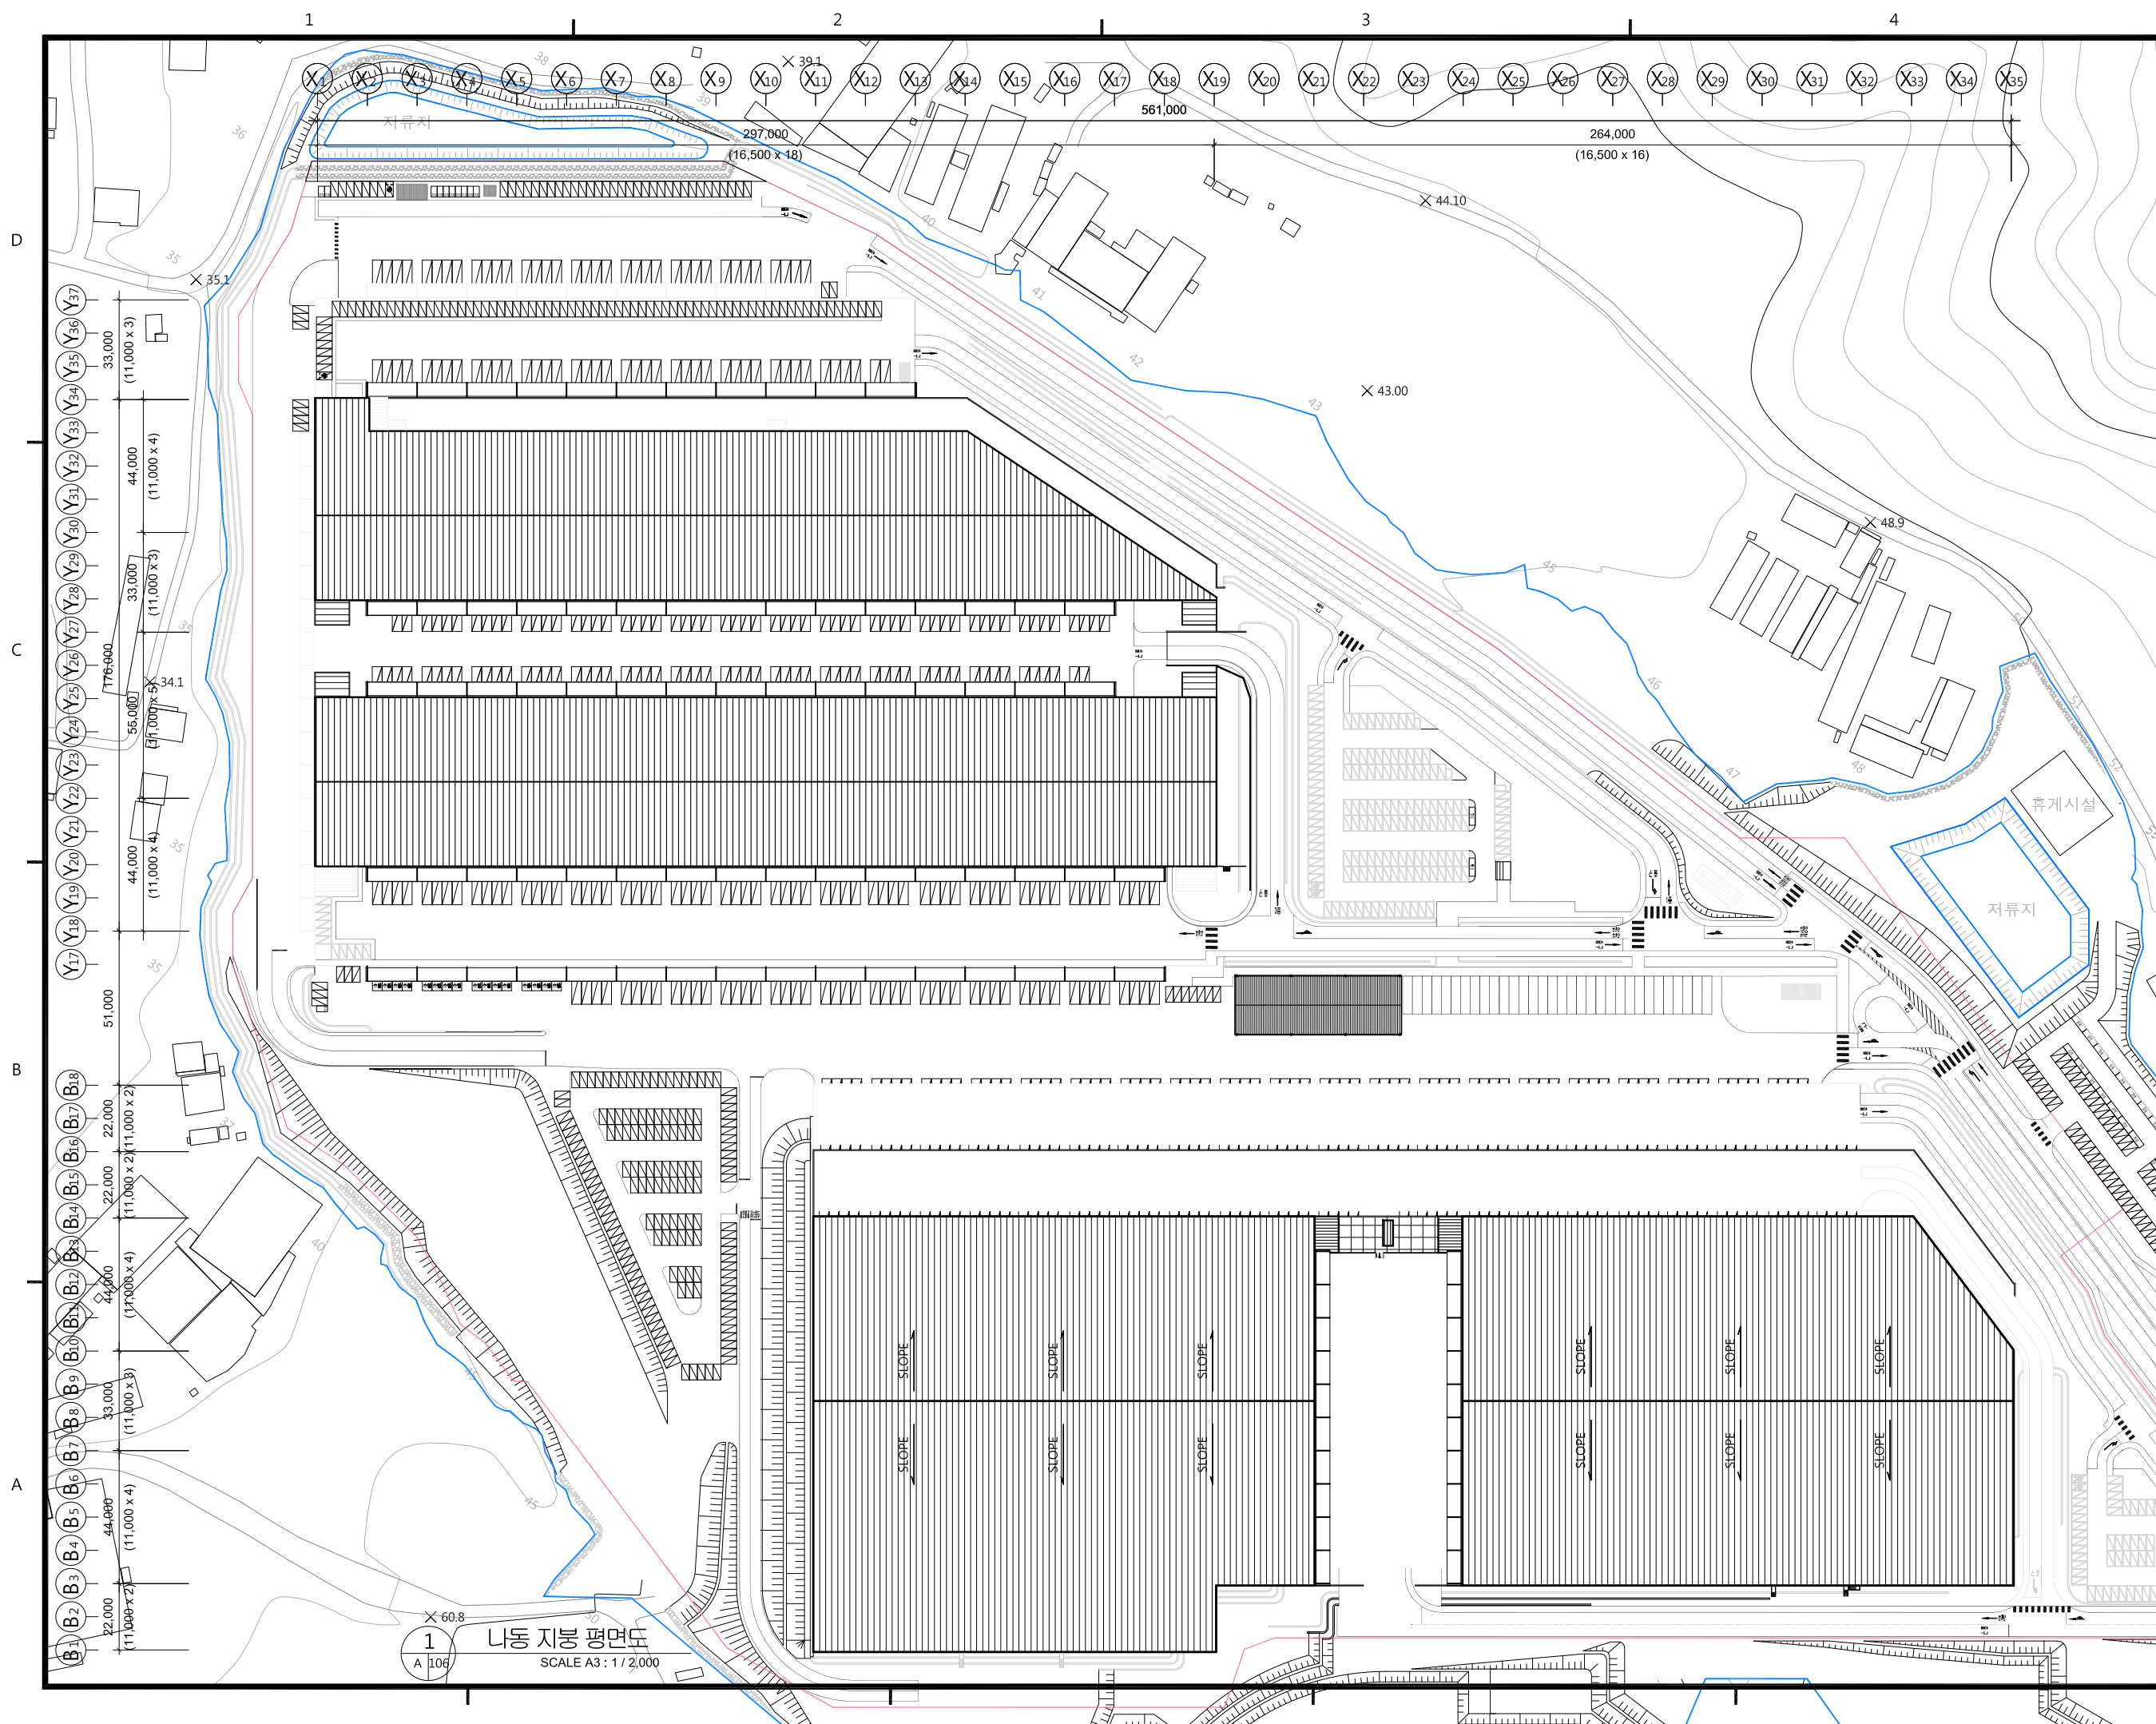

(주)지산종합건축사사무소
 TEL : (031) 280 - 6032
 FAX : (031) 280 - 6099

PROJECT TITLE

대덕물류센터
 신축공사

NOTES

NO	DATE	REV DESCRIPTION	DRWN	CHK'D

DATE 2024. 03.

SCALE A1 : 1/1,000 A3 : 1/2,000

DESIGN BY APPROVED BY

DRAWING BY CHECKED BY

DRAWING TITLE

내동 지붕 평면도

DRAWING NO A - 106

1 내동 지붕 평면도
 SCALE A3 : 1 / 2,000